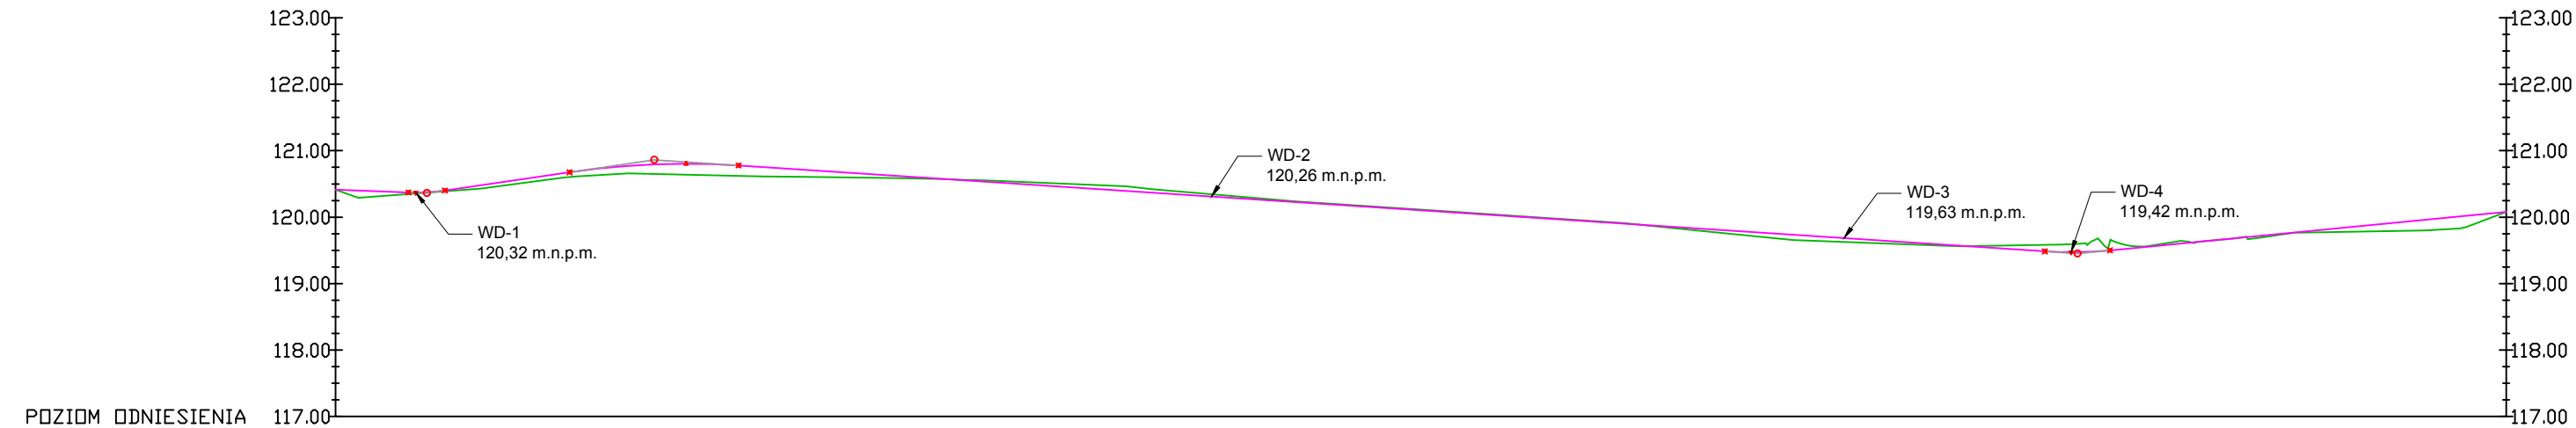
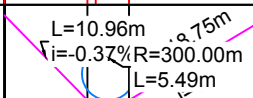
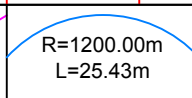
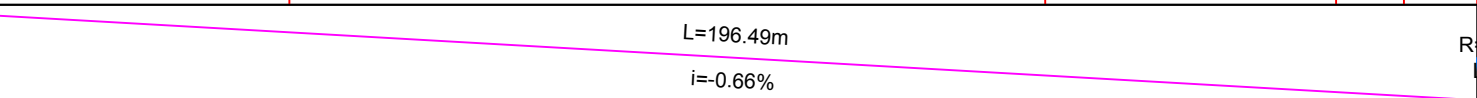

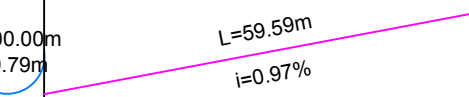
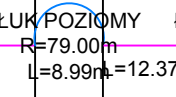
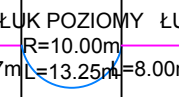
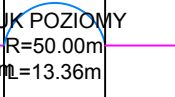
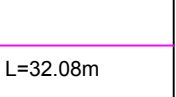


Profil podłużny drogi



Rzędne niwelety	120.41	120.37	120.37	120.40	120.67				120.52												120.08							
Rzędne istniejące	120.41	120.35	120.36	120.39	120.60				120.54												120.08							
Różnice rzędnych	0.00	0.02	0.01	0.01	0.07				-0.03												0.00							
Elementy niwelety																												
Elementy trasy																												
Odległości	00.00	10.96	12.07	16.45	35.20	52.73	60.63	00.00	00.00	38.46	47.45	57.12	59.82	61.07	66.91	73.07	81.07	94.43	00.00	26.51								
Kilometraż	0+000							0+100		0+200								0+300		0+327								

Kątna 24e 55-093 Kielczów			
temat:			
Projekt przebudowy ul. Podwałe w Kamieńcu Wrocławskim na odcinku od skrzyżowania z ul. Dębową do wału przeciwpowodziowego			
inwestor:			
Gmina Czernica, ul. Kolejowa 3, 55-003 Czernica			
branża drogowa			
projektant:			
mgr inż. Adam Pawłucki		nr uprawnień:	264/DOŚ/13
asystent:			
mgr inż. Ewelina Butyńska		nr uprawnień:	-
asystent:			
mgr inż. Michał Szpyt		nr uprawnień:	-
stadium:		branża:	
Projekt wykonawczy		drogowa	
temat rysunku:		data:	skala:
Profil podłużny		04.2017	1:50/500
		zmiana:	nr rysunku:
		A	D-03