



RZUT PARTERU 1:100

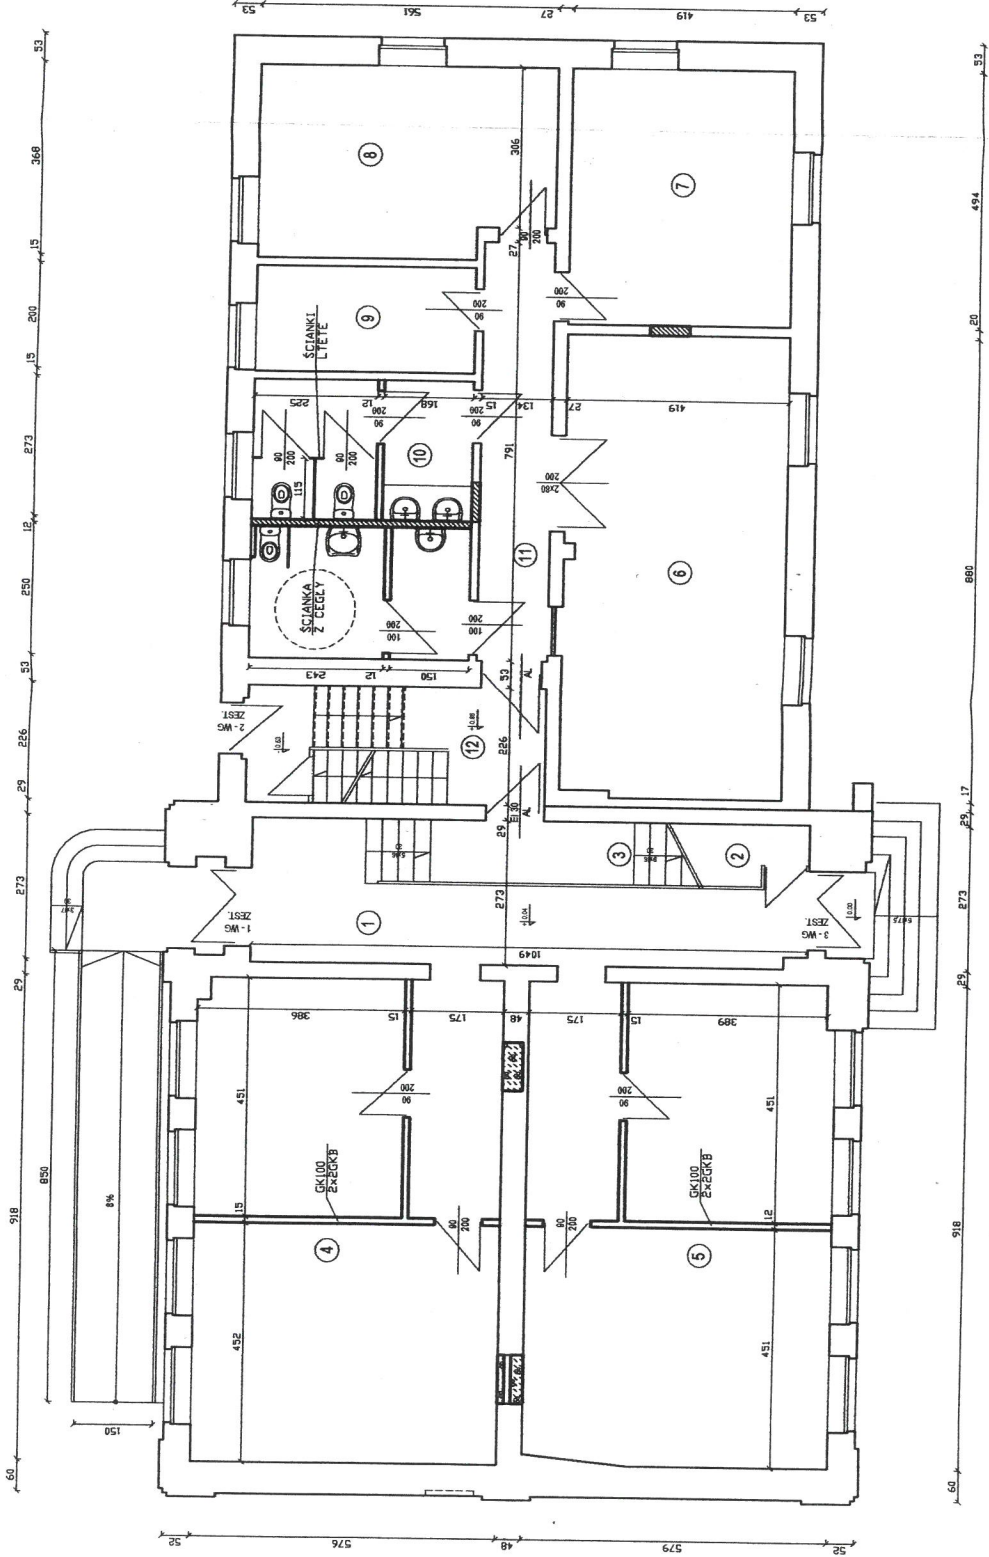


shv 2/4

RZUT PIĘTRA 1:100

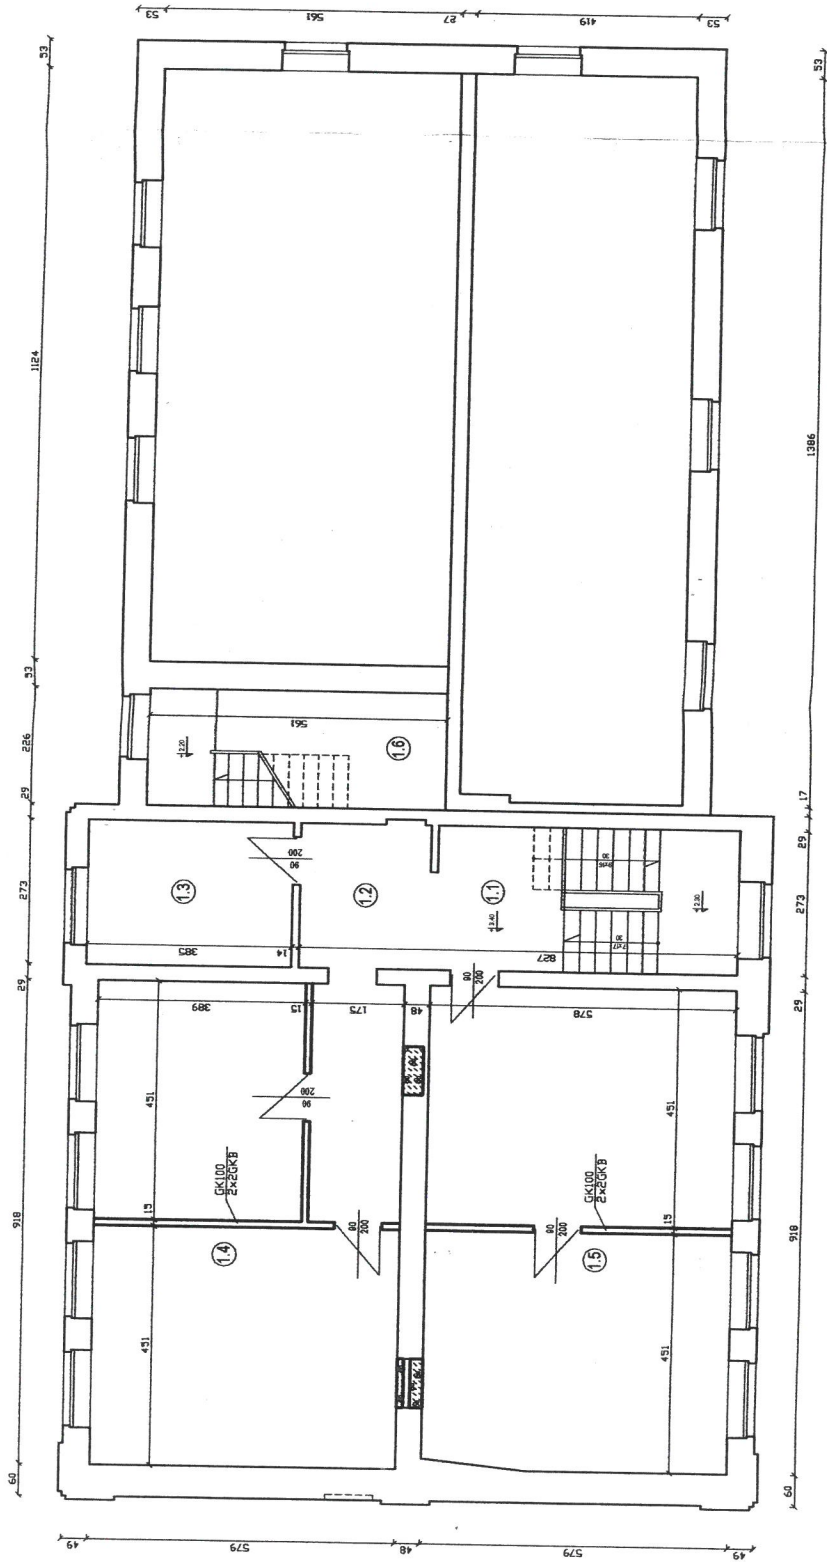

SR 3/4

18002 11 11 2008

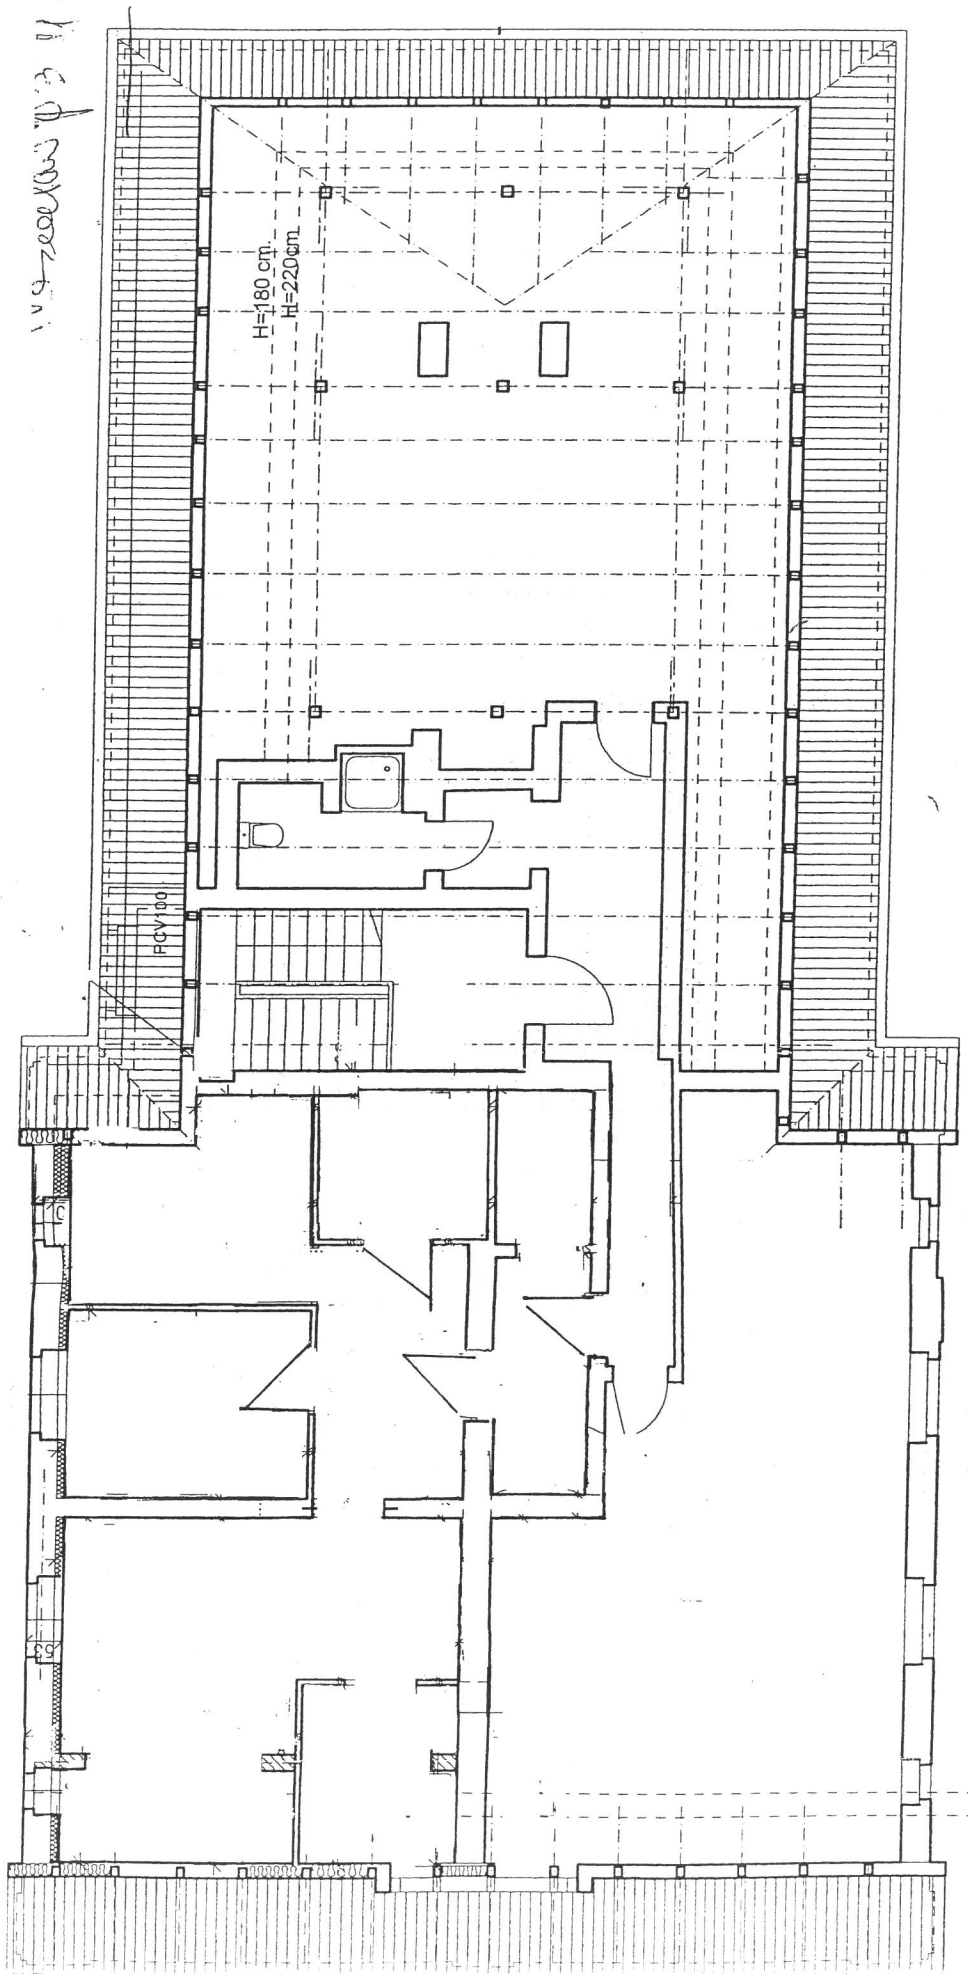

GOPS PODDASZE

str 4/4

PRZEKRÓJ 1:100

