


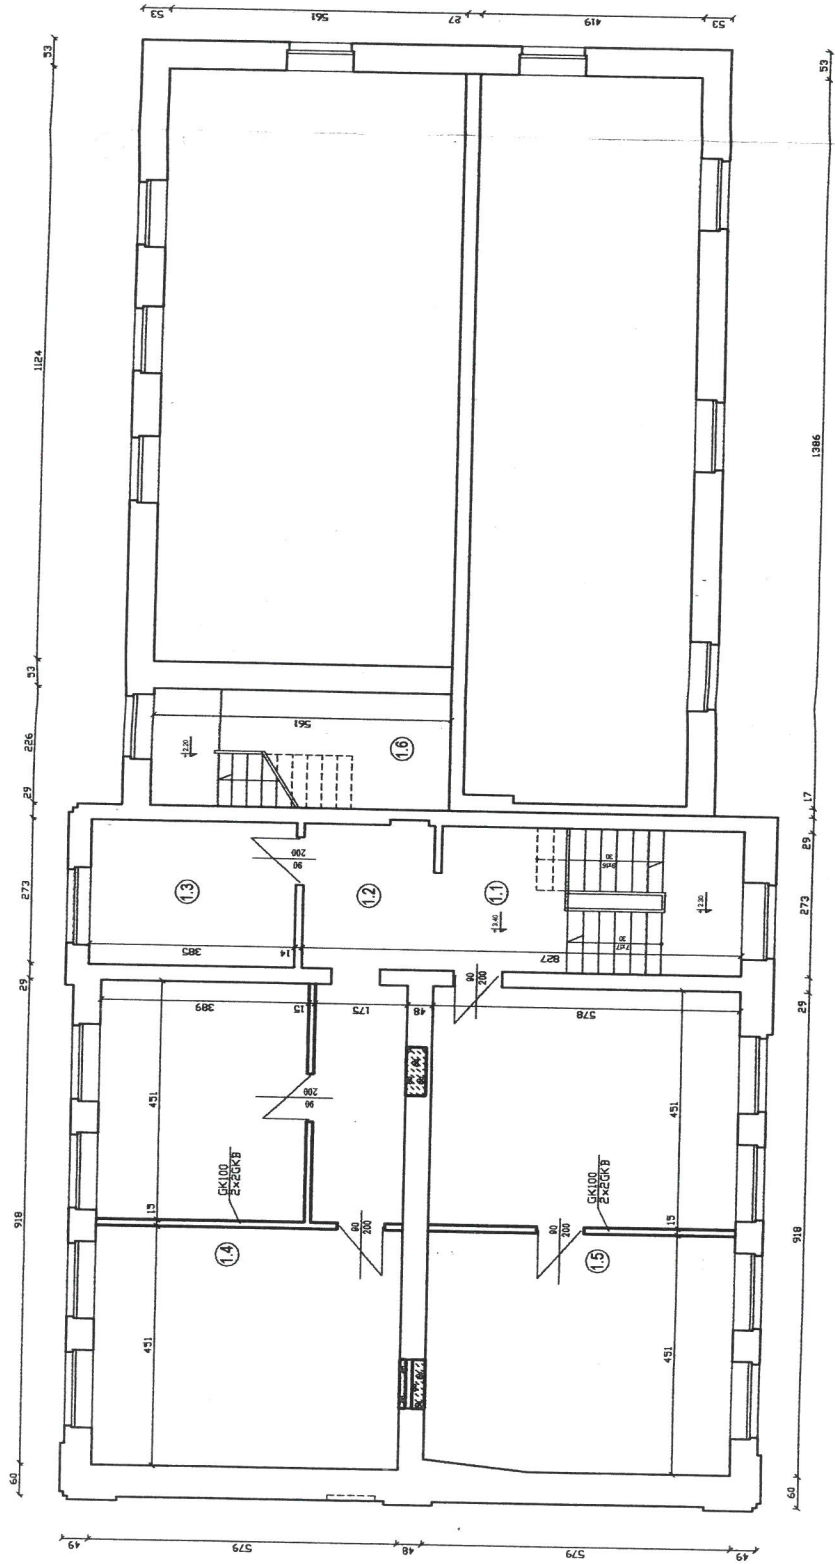


str 2/4

RZUT PIĘTRA 1:100



SR 3/4

18001 2 11 2008

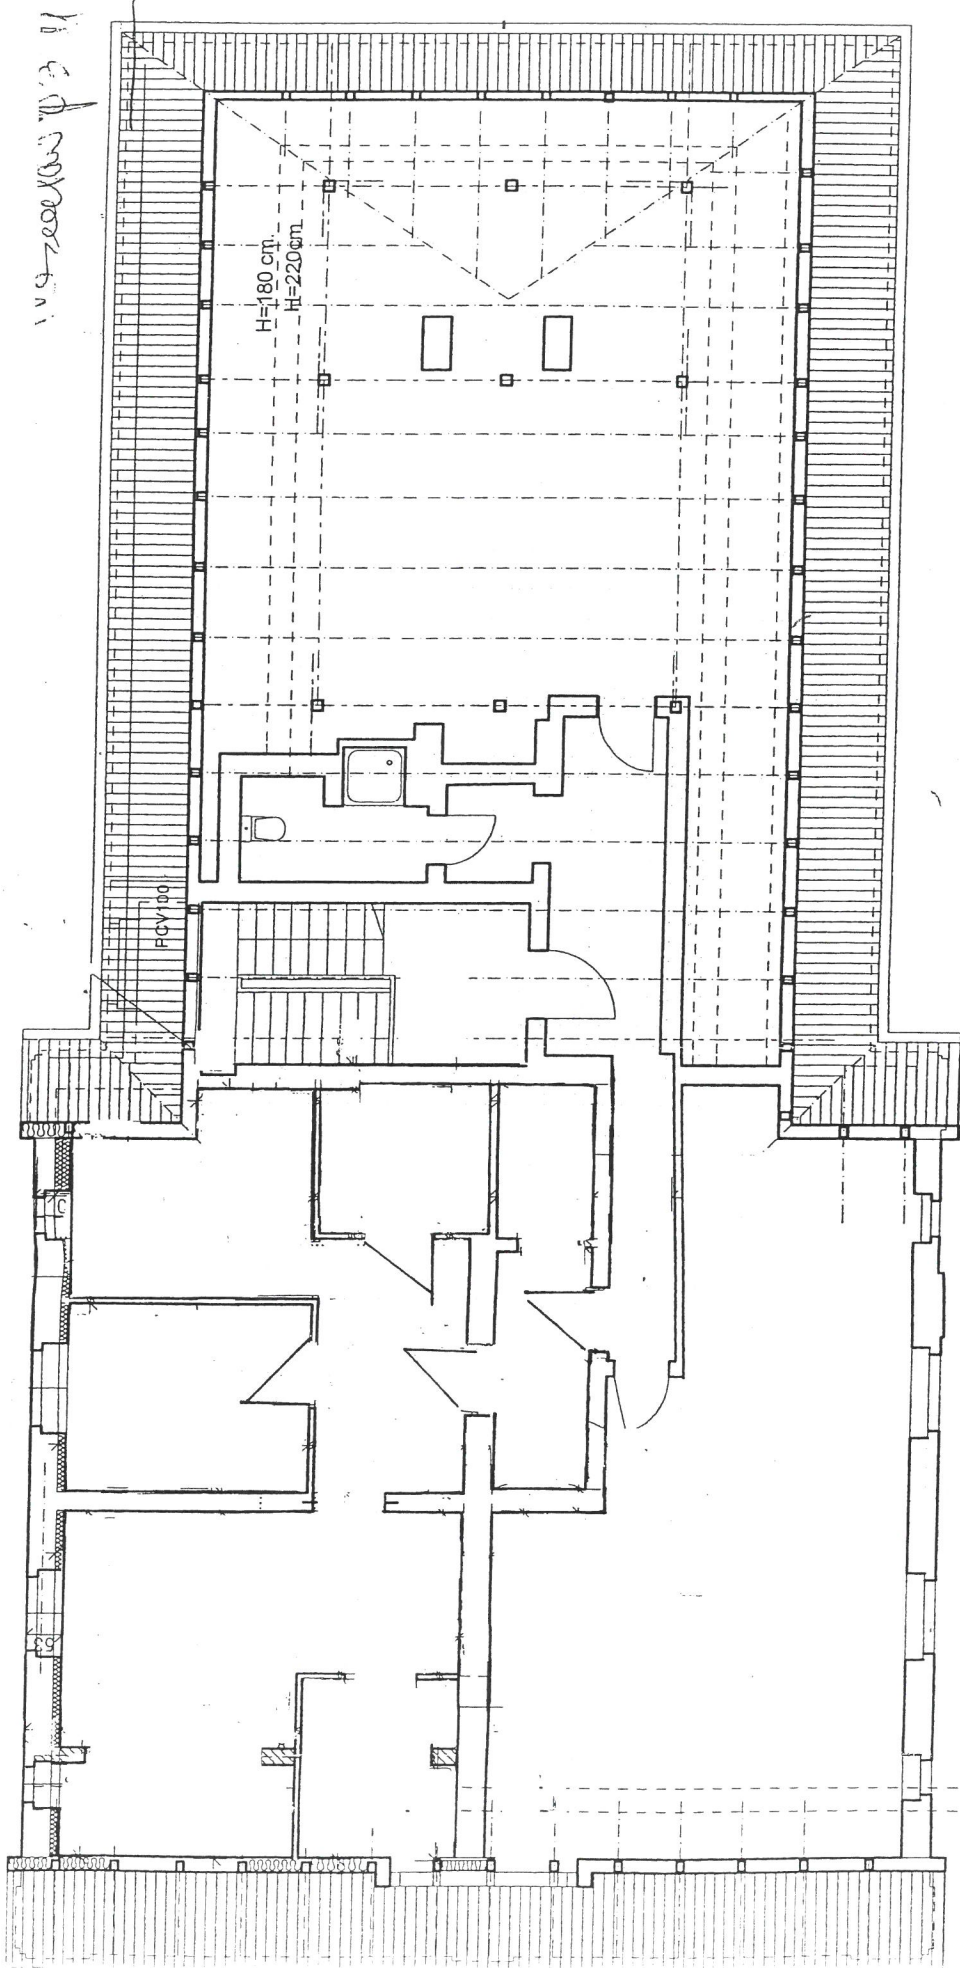

GOPS PODDASZE

str 4/4

PRZEKRÓJ 1:100

